

REFER TO SHEET DE-1 FOR ALL GENERAL NOTES,
AND DETAILS.

TYPE A COMBINATION CURB AND GUTTER ANY HEIGHT OR DEPTH	
LOCATION	QUANTITY (LF)
NORTHWEST QUADRANT	25
SOUTHWEST QUADRANT	42

PLACING FURNISHED TOPSOIL 4 INCH DEPTH	
LOCATION	QUANTITY (SY)
NORTHWEST QUADRANT	4
SOUTHWEST QUADRANT	9

CLASS 2 EXCAVATION	
LOCATION	QUANTITY (CY)
NORTHWEST QUADRANT	1
SOUTHWEST QUADRANT	1.5

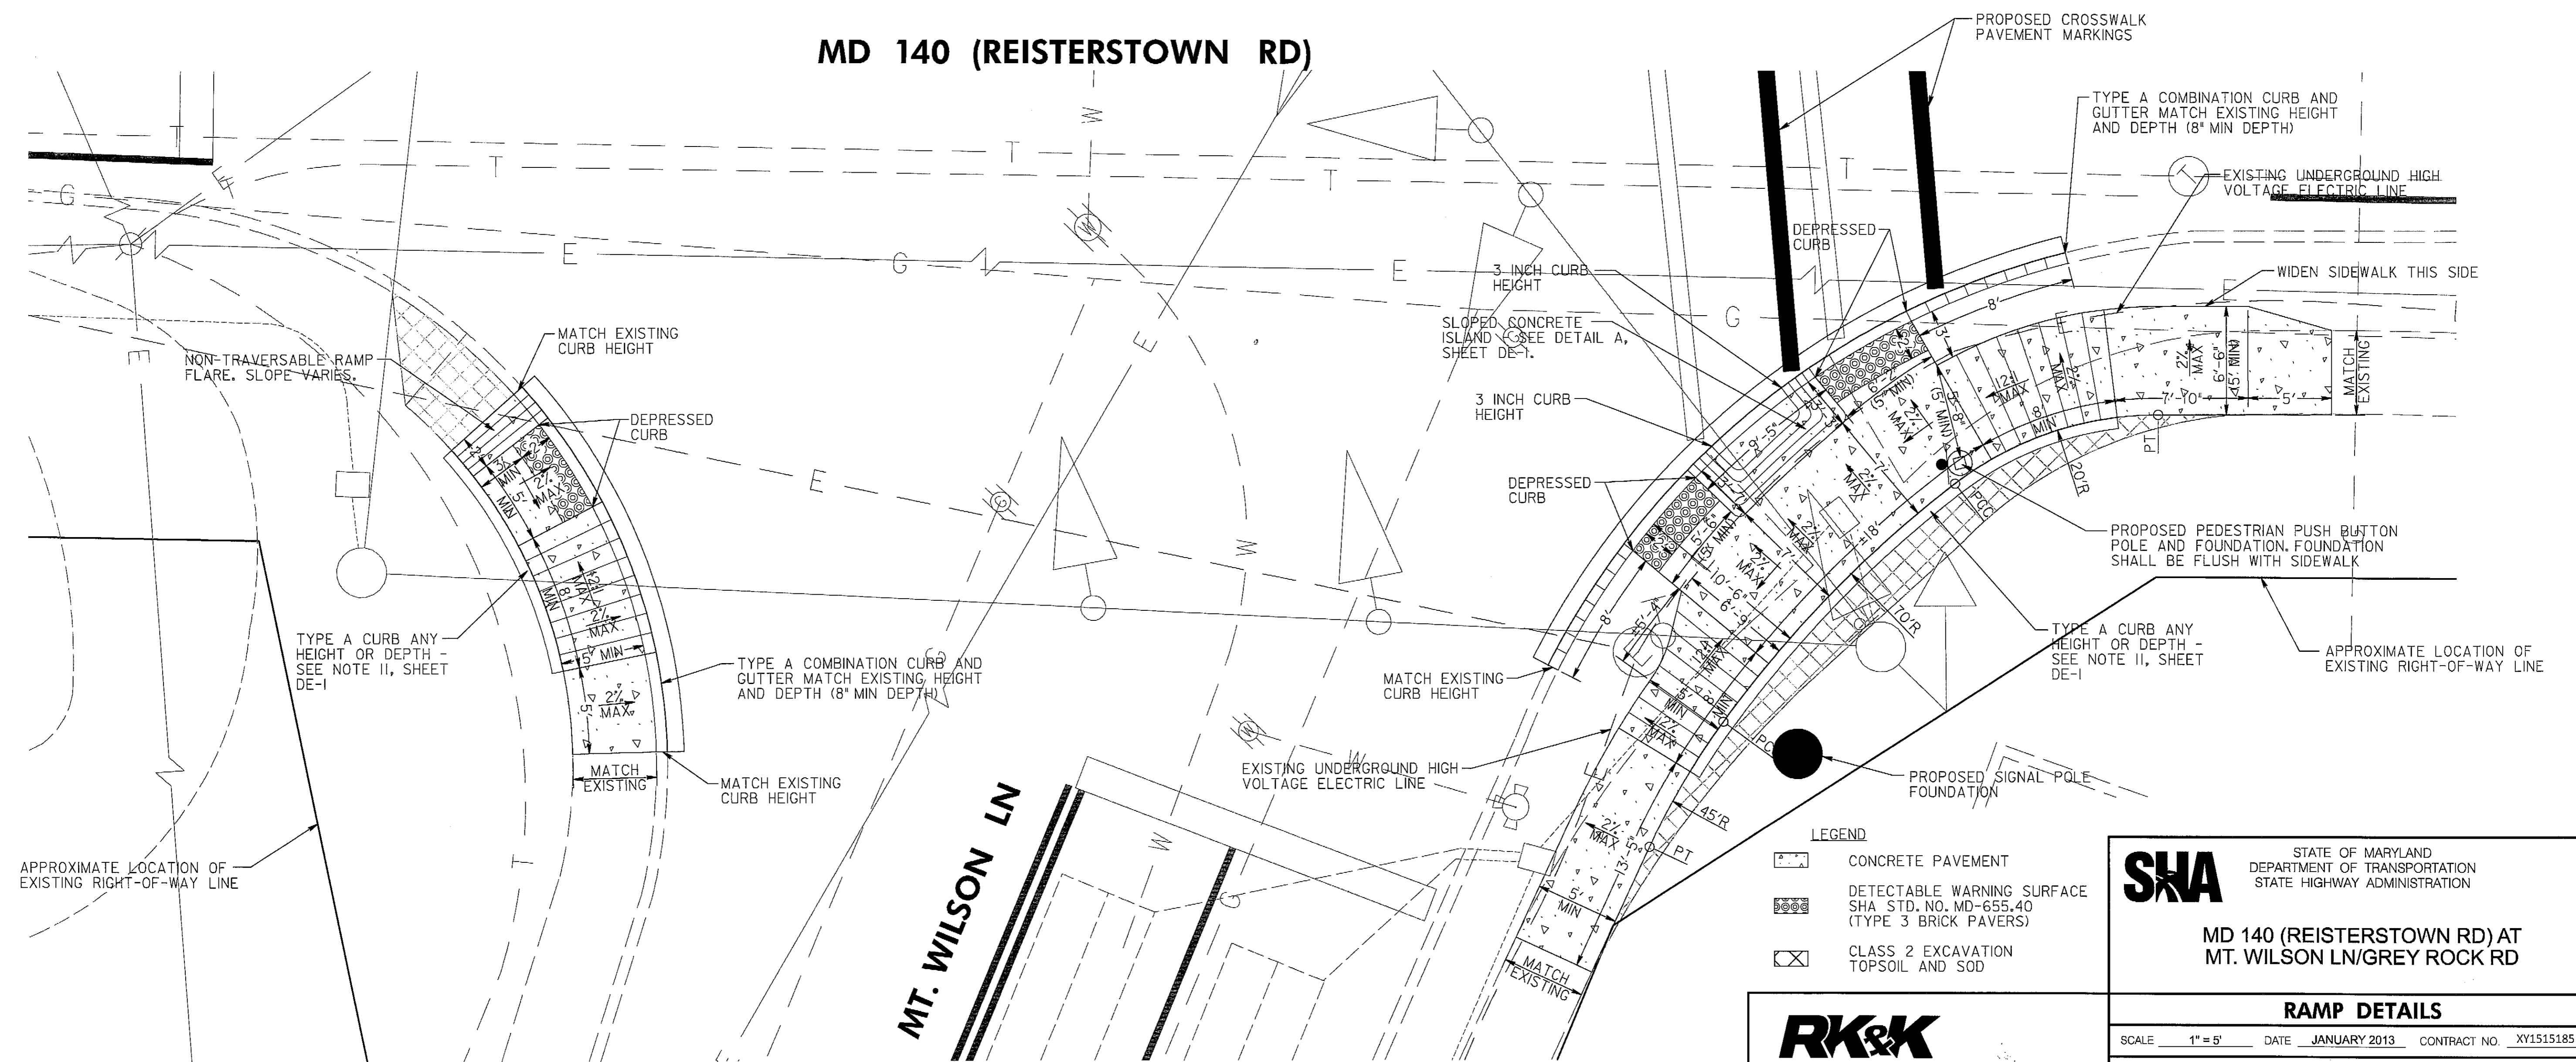
TYPE A CURB ANY HEIGHT OR DEPTH	
LOCATION	QUANTITY (LF)
NORTHWEST QUADRANT	15
SOUTHWEST QUADRANT	35

5 INCH CONCRETE SIDEWALK	
LOCATION	QUANTITY (SF)
NORTHWEST QUADRANT	109
SOUTHWEST QUADRANT	463




DETECTABLE WARNING SURFACE (TYPE 3 BRICK PAVERS) SHA STD. NO. MD-655.40	
LOCATION	QUANTITY (SF)
NORTHWEST QUADRANT	12
SOUTHWEST QUADRANT	24

TURFGRASS SOD ESTABLISHMENT	
LOCATION	QUANTITY (SY)
NORTHWEST QUADRANT	4
SOUTHWEST QUADRANT	9

MD 140 (REISTERSTOWN RD)



LEGEND

- | | |
|---|---|
|  | CONCRETE PAVEMENT |
|  | DETECTABLE WARNING SURFACE
SHA STD. NO. MD-655.40
(TYPE 3 BRICK PAVERS) |
|  | CLASS 2 EXCAVATION
TOPSOIL AND SOD |

RK&K

RUMMEL, KLEPPER & KAHL, LLP
81 MOSHER STREET | BALTIMORE, MD 21217
PH: (410) 728-2900 FAX: (410) 728-3160

Engineers | Construction Managers | Planners | Scientists
www.rkk.com

SHA

STATE OF MARYLAND
DEPARTMENT OF TRANSPORTATION
STATE HIGHWAY ADMINISTRATION

MD 140 (REISTERSTOWN RD) AT
MT. WILSON LN/GREY ROCK RD

RAMP DETAILS

SCALE 1" = 5' DATE JANUARY 2013 CONTRACT NO. XY1515185

DESIGNED BY	JDG	COUNTY	BALTIMORE
DRAWN BY	JBB	LOGMILE	03014002.53
CHECKED BY	ATD	TIMS NO.	L825
FAP NO.		TOD NO.	

TS NO. 633F-DE	DRAWING DE-2 OF 3	SHEET NO. 4 OF 5
----------------	-------------------	------------------

PLOTTED: \$DATE\$
FILE: \$FILES\$